

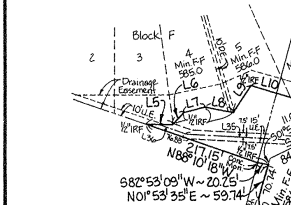


Cab on pg 355

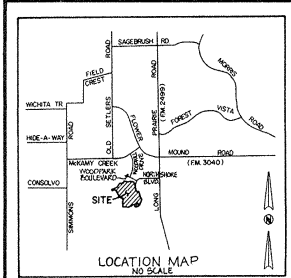


A. Patrick McEvoy Vol. 2128, P. 166 DR.D.C.T.

Table with columns: LINE TABLE, CURVE TABLE, CURVA DATA, and CURVE TABLE. It contains numerical data for various lines and curves.

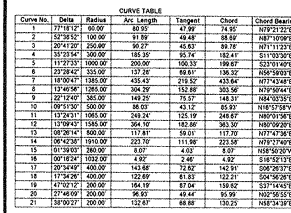

GENERAL NOTES: 1. Pursuant to Ordinance No. 35-92 of the Town of Flower Mound, Texas... 2. Lot 10-X, Block N, Lots 1 & 2, Block Q, and Lot 10-Y, Block Q are to be dedicated... 3. A portion of this property is situated in a designated Flood Hazard Area... 4. The Developer shall provide a 6-foot black vinyl clad chain link security fence...

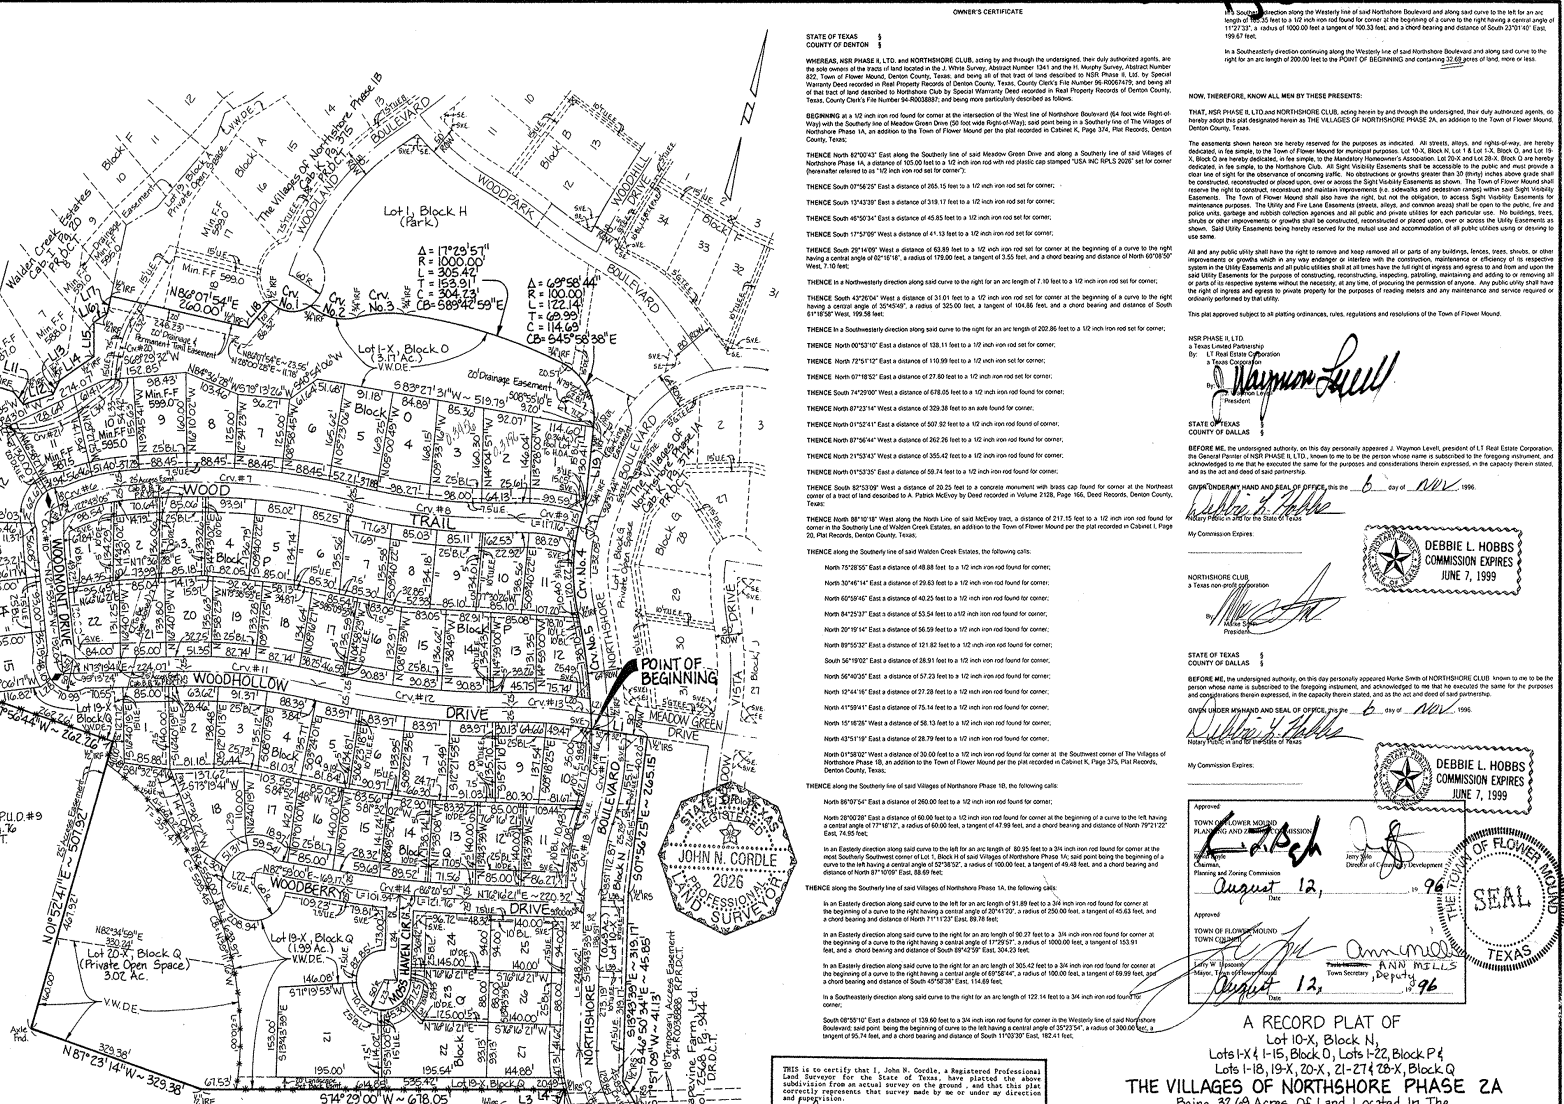



STATE OF TEXAS COUNTY OF DALLAS: DEBBIE L. HOBBS COMMISSION EXPIRES JUNE 7, 1999. Signature of Debbie L. Hobbs.

UTILITY CERTIFICATE: This Plat conforms to the required easements for the development. GENERAL TELEPHONE (GTE) BY DATE: 11/24/96. SOUTHWEST GAS BY DATE: 11/24/96. DALLAS TEXAS ELECTRIC BY DATE: 11/24/96. DENTON COUNTY ELECTRIC BY DATE: 11/24/96. TCI CABLEVISION BY DATE: 11/24/96.


OWNER: NSR PHASE II, LTD. 4635 L.B.J. Freeway, Suite 850 Dallas, Texas 75244. ENGINEERS/SURVEYORS/PLANNERS: UNZICKER, SCHNURBUECH & ASSOCIATES, INC. 8100 Stemmons Freeway, Suite 400 Dallas, Texas 75226. Date: June 13, 1996.